



FOR CONTINUATION SEE DWG No 13-03-01/HOL24/104

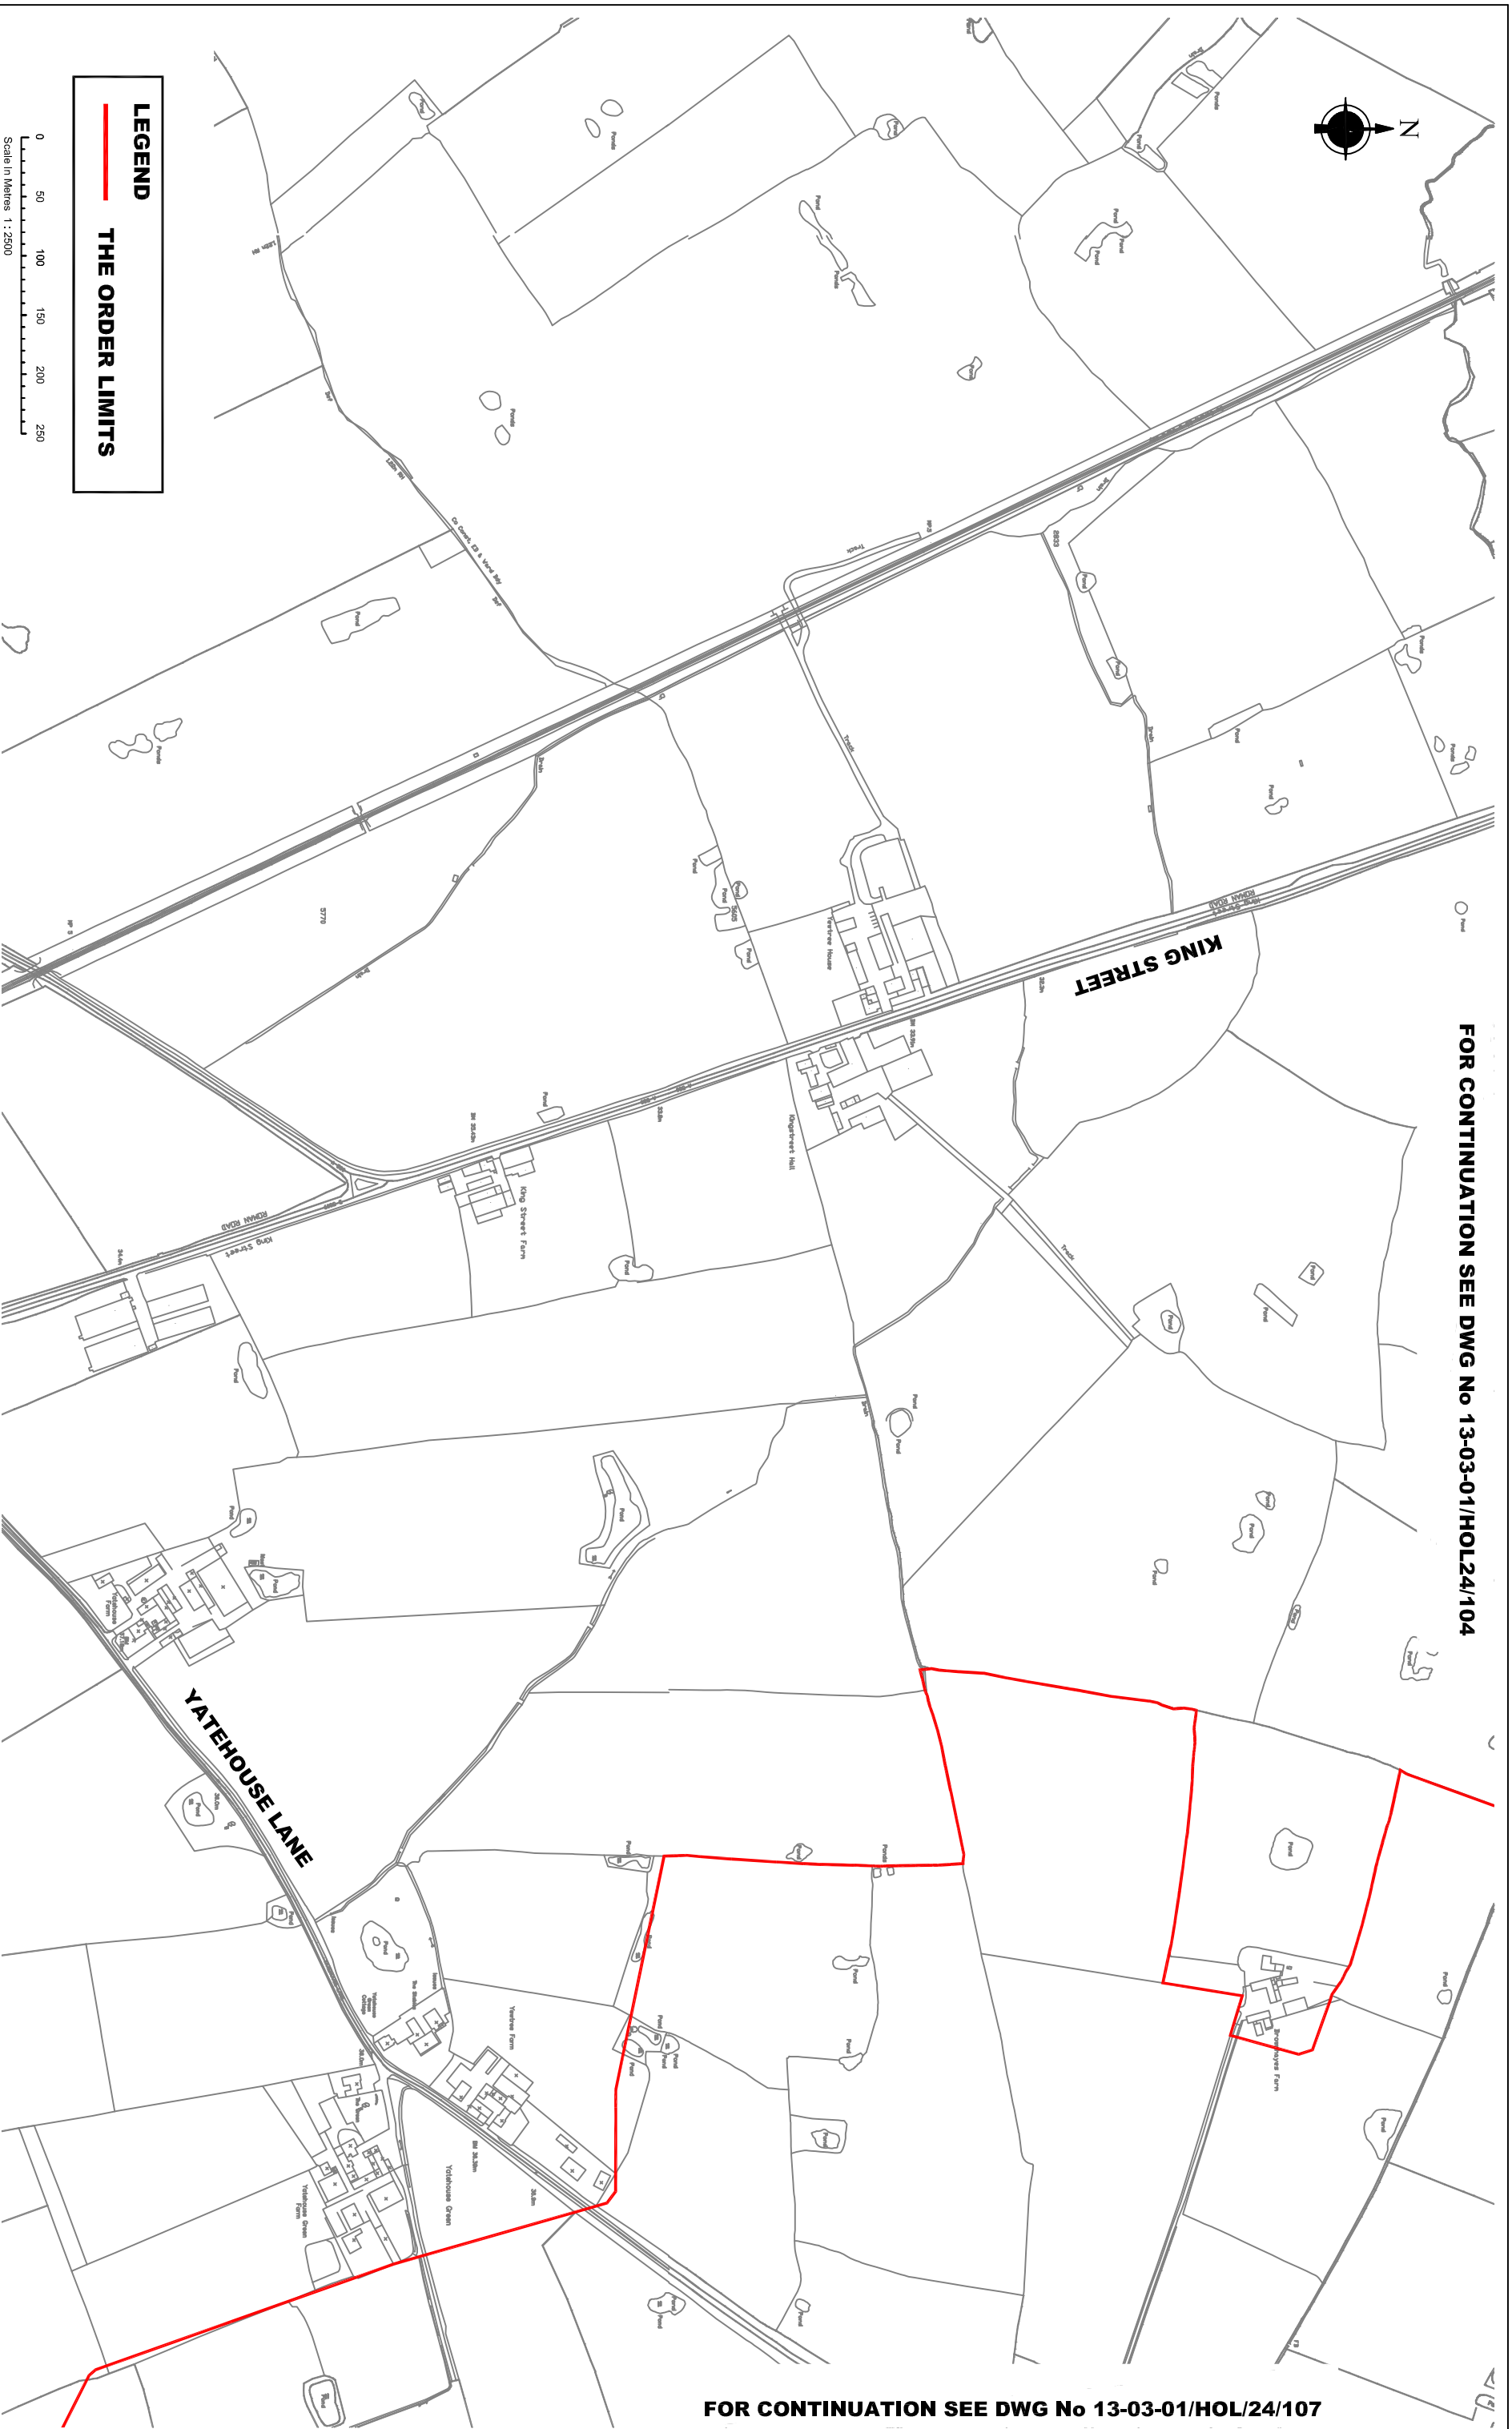

FOR CONTINUATION SEE DWG No 13-03-01/HOL/24/107

**LEGEND**  
 — THE ORDER LIMITS

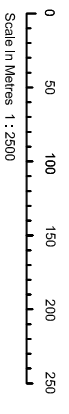

**HOLFORD BRINEFIELD - KGSP - THE ORDER LIMITS - SHEET 6 OF 7**

REV		BY		DATE		THIS DRAWING IS PRIVATE AND CONFIDENTIAL AND IS THE PROPERTY OF KEUPER GAS STORAGE LTD. IT MUST NOT BE COPIED OR LENT WITHOUT THE CONSENT OF KEUPER GAS STORAGE LTD. BRINE AND WATER SECTION AND MUST BE RETURNED WITH TENDER AND / OR ON COMPLETION OF ORDER.		<p><b>KEUPER GAS STORAGE LTD</b>          BRINE AND WATER SECTION, NORTHWICH SITES,          HOLFORD BRINEFIELD, LOSTOCK GRALAM,          NORTHWICH, CHESHIRE, CW9 7TD.</p>		<p><b>WARNING</b>          THIS DRAWING HAS BEEN GENERATED USING C.A.D. AUTHORISED COPYING AND MICROFILMING IS PERMITTED BUT UNDER NO CIRCUMSTANCES SHOULD REVISIONS BE MADE TO THE DRAWING EXCEPT BY UPDATING THE C.A.D. MASTER IMAGE. IF ANY DOUBT EXISTS PLEASE CONTACT HOLFORD DRAWING OFFICE FOR CONFIRMATION OF CURRENT DRAWING STATUS.</p>	
B1	FOR DCO APPLICATION	DP	26.10	2015							
	ALTERATIONS										
TITLE		HOLFORD BRINEFIELD - KGSP - THE ORDER LIMITS - SHEET 6 OF 7		DATE		02/02/2015		APPROVED BY		ACC. No.	
DRAWING No.		13-03-01/HOL/24/106		DATE		02/02/2015		APPROVED BY		ACC. No.	
PROJECT No.		EN030002		DATE		02/02/2015		APPROVED BY		ACC. No.	
SCALE		1:2500		DATE		02/02/2015		APPROVED BY		ACC. No.	
SIZE		A1		DATE		02/02/2015		APPROVED BY		ACC. No.	
REV		B1		DATE		02/02/2015		APPROVED BY		ACC. No.	