


FOR CONTINUATION SEE DWG No 13-03-01/HOL/24/231

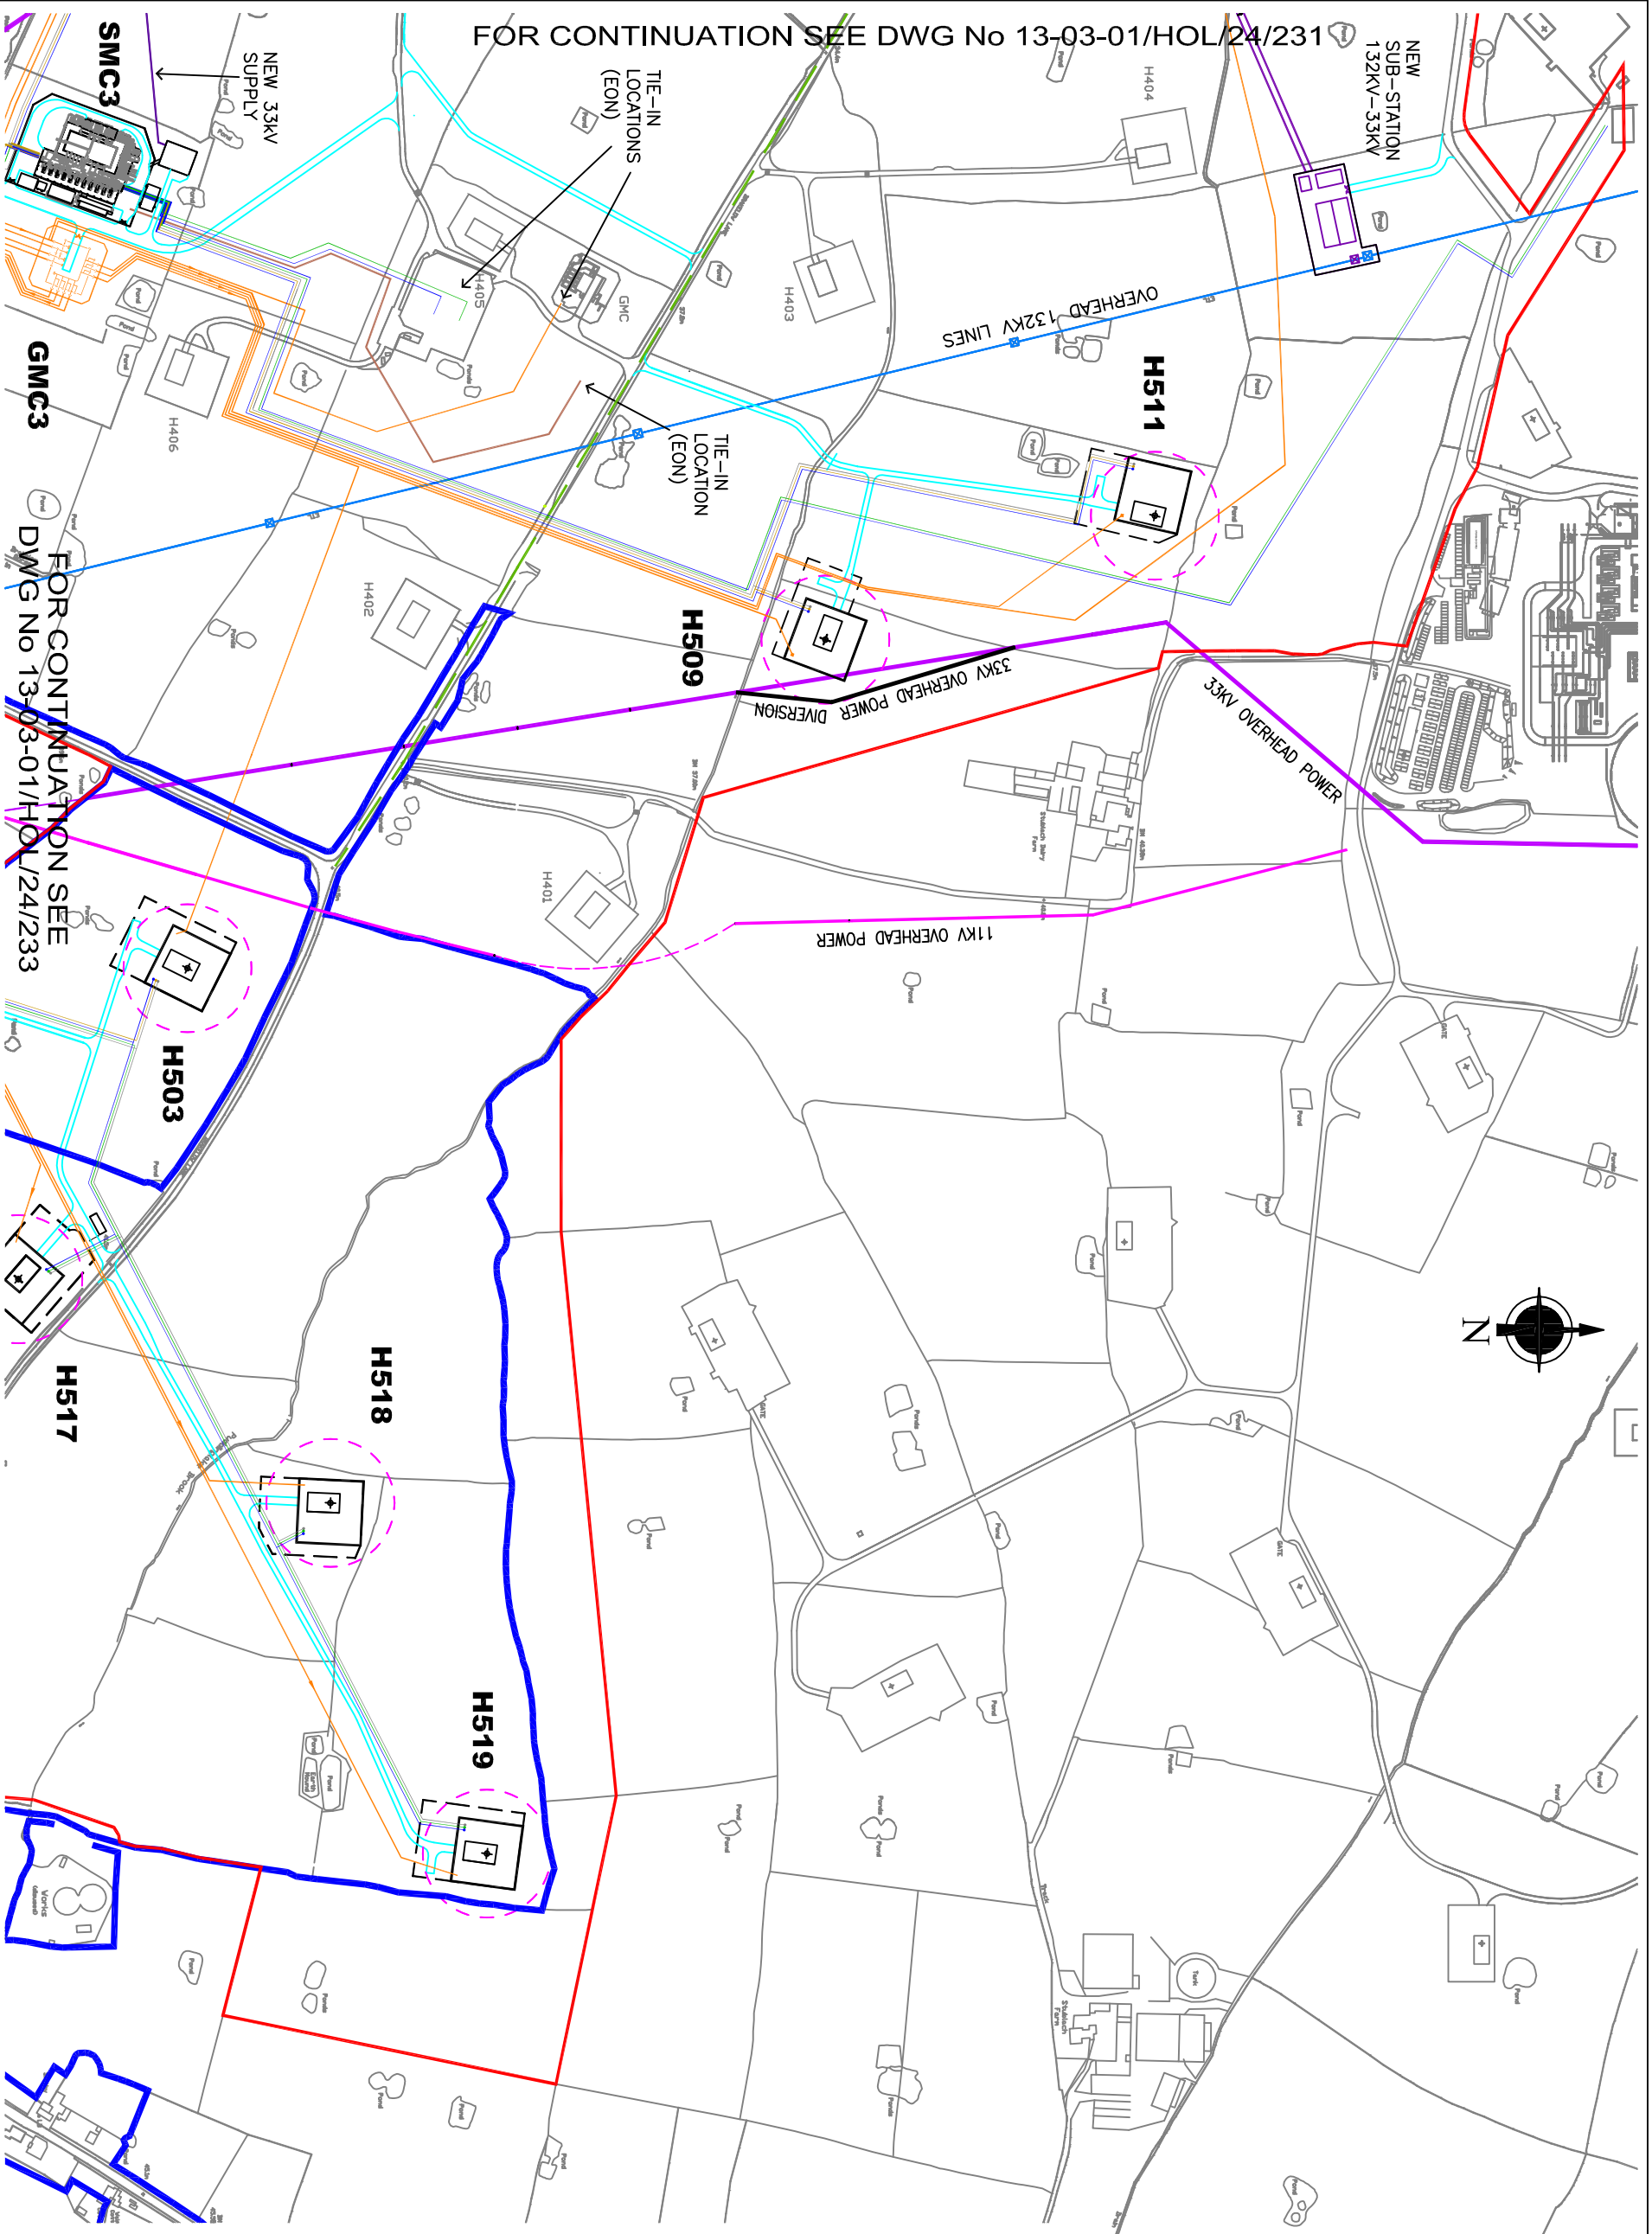

**LEGEND**

- = THE ORDER LIMITS
- = MEOS LAND OWNERSHIP
- = EXISTING 33KV OVERHEAD POWER LINES (ON POLES)
- = EXISTING 33KV POWER U/GROUND LINES (ON POLES)
- = EXISTING 11KV OVERHEAD POWER LINES (ON POLES)
- = EXISTING 11KV POWER U/GROUND
- = PROPOSED NEW 33KV OVERHEAD POWER LINES
- = PROPOSED OVERHEAD POWER DIVERSION
- = EXISTING 132KV OVERHEAD POWER LINES (PYLONS)
- H50x = WELLHEAD COMPOUND WITH 50m SQUARE PERIMETER FENCE (OR SIZED TO SUIT LOCATION)
- H50x = CONSTRUCTION FENCE 80m x 80m (OR SIZED TO SUIT LOCATION)
- = GAS FLOWLINE
- = WATER MAIN
- = BRINE MAIN TO CANTIES : H510,H512,H513,H514,H515, H516,H517,H518 & H519
- = NITROGEN MAIN
- = BRINE MAIN TO CANTIES : H501,H502,H503,H504,H505, H506,H507,H508,H509 & H511
- = FIBRE OPTIC CABLE
- = ACCESS ROAD
- = CAMITY OUTLINE
- = PUBLIC FOOTPATH
- SMC3 = SOLUTION MINING COMPOUND
- GMC3 = GAS MARSHALLING COMPOUND

**Scale in Metres 1 : 2500**

HOLFORD BRINEFIELD - KGSP - GENERAL ARRANGEMENT SHOWING MAIN DEVELOPMENT AREA - SHEET 2 OF 3

<table border="1" style="width: 100%; border-collapse: collapse;"> <tr> <td style="width: 50%;">REV</td> <td style="width: 50%;">BY</td> </tr> <tr> <td>B1</td> <td>ROS 2015</td> </tr> <tr> <td colspan="2" style="text-align: center;">FOR DCO APPLICATION ALTERATIONS</td> </tr> </table>	REV	BY	B1	ROS 2015	FOR DCO APPLICATION ALTERATIONS		<p style="text-align: center;">THIS DRAWING IS PRIVATE AND CONFIDENTIAL AND IS THE PROPERTY OF KEUPER GAS STORAGE LIMITED. IT MUST NOT BE COPIED OR LENT WITHOUT THE CONSENT OF KEUPER GAS STORAGE LIMITED BRINE AND WATER SECTION AND MUST BE RETURNED WITH TENDER AND / OR ON COMPLETION OF ORDER.</p>	<p style="text-align: center;"><b>KEUPER GAS STORAGE LIMITED</b> BRINE AND WATER SECTION, NORTHWICH SITES, HOLFORD BRINEFIELD, LOSTOCK GRALAM, NORTHWICH, CHESHIRE, CW9 7TD.</p>																		
REV	BY																									
B1	ROS 2015																									
FOR DCO APPLICATION ALTERATIONS																										
<p>THIS DRAWING HAS BEEN GENERATED USING C.A.D. AUTHORIZED COPYING AND MICROFILMING IS PERMITTED BUT UNDER NO CIRCUMSTANCES SHOULD REVISIONS BE MADE TO THE DRAWING EXCEPT BY UPDATING THE C.A.D. MASTER IMAGE. IF ANY DOUBT EXISTS PLEASE CONTACT HOLFORD DRAWING OFFICE FOR CONFIRMATION OF CURRENT DRAWING STATUS.</p>																										
<table border="1" style="width: 100%; border-collapse: collapse;"> <tr> <td style="width: 50%;">DRW BY</td> <td style="width: 50%;">DATE</td> </tr> <tr> <td>Alan Shelton</td> <td>02/02 2015</td> </tr> <tr> <td>CHECKED BY</td> <td>DATE</td> </tr> <tr> <td>ROS</td> <td>02/02 2015</td> </tr> <tr> <td>TITLE:</td> <td></td> </tr> <tr> <td>EXT:</td> <td></td> </tr> </table>	DRW BY	DATE	Alan Shelton	02/02 2015	CHECKED BY	DATE	ROS	02/02 2015	TITLE:		EXT:		<table border="1" style="width: 100%; border-collapse: collapse;"> <tr> <td style="width: 50%;">APPROVED BY</td> <td style="width: 50%;">ACC. No.</td> </tr> <tr> <td style="text-align: center;">M</td> <td></td> </tr> <tr> <td style="width: 50%;">WORKS</td> <td style="width: 50%;">PLANT RES</td> </tr> <tr> <td></td> <td></td> </tr> <tr> <td style="width: 50%;">DCO APPROVALS</td> <td style="width: 50%;">DRAWING No.</td> </tr> <tr> <td></td> <td>13-03-01/HOL/24/232</td> </tr> </table>	APPROVED BY	ACC. No.	M		WORKS	PLANT RES			DCO APPROVALS	DRAWING No.		13-03-01/HOL/24/232	<p style="text-align: center;">PROJECT No. <b>EN030002</b></p> <p style="text-align: center;">SCALE <b>1:2500</b></p> <p style="text-align: center;">SIZE <b>A1</b></p> <p style="text-align: center;">REV. <b>B1</b></p>
DRW BY	DATE																									
Alan Shelton	02/02 2015																									
CHECKED BY	DATE																									
ROS	02/02 2015																									
TITLE:																										
EXT:																										
APPROVED BY	ACC. No.																									
M																										
WORKS	PLANT RES																									
DCO APPROVALS	DRAWING No.																									
	13-03-01/HOL/24/232																									