

PART PLAN ON RUNCORN SITE
1:1500

0 10 20 30 40 50 60 70 80 90 100
Length in Metres 1 : 1500

RUNCORN SITE - KGSP - BRINE OUTFALL PIPEWORK

REV	DESCRIPTION	DATE	BY
B1	FIR DCD APPLICATION ALTERATIONS	26.10 2015	RGS


THIS DRAWING IS PRIVATE AND CONFIDENTIAL AND IS THE PROPERTY OF KEUPER GAS STORAGE LIMITED. IT MUST NOT BE COPIED OR LENT WITHOUT THE CONSENT OF INEOS CHLORVINYL LIMITED. BRINE AND WATER SECTION AND MUST BE RETURNED WITH TENDER AND / OR ON COMPLETION OF ORDER.

KEUPER GAS STORAGE LIMITED
BRINE AND WATER SECTION, NORTHWICH SITES, HOLFORD BRINEFIELD, LOSTOCK GRALAM, NORTHWICH, CHESHIRE, CV9 7TD.

WARNING
THIS DRAWING HAS BEEN GENERATED USING CAD. UNAUTHORIZED COPYING AND MODIFICATION IS PROHIBITED BUT UNDER NO CIRCUMSTANCES SHOULD REVISIONS BE MADE TO THE DRAWING EXCEPT BY UPDATING THE CAD MASTER IMAGE. IF ANY DOUBT EXISTS PLEASE CONTACT HOLFORD DRAWING OFFICE FOR CONFIRMATION OF CURRENT DRAWING STATUS.

DRN BY	DATE	APPROVED BY	INC. No.
Alan Cooper	02.02 2015	[Signature]	
CHECKED BY	DATE	VERGES	PLANT REF
RGS	02.02 2015		APPLICATION NUMBER
EXT.			

PROJECT No.	SCALE	SHEET
13-03-01/HOL/24/236	1:1500 1:1500 1:250 1:125	EN030002
DRAWING No.		SIZE
		A1
		REV
		B1

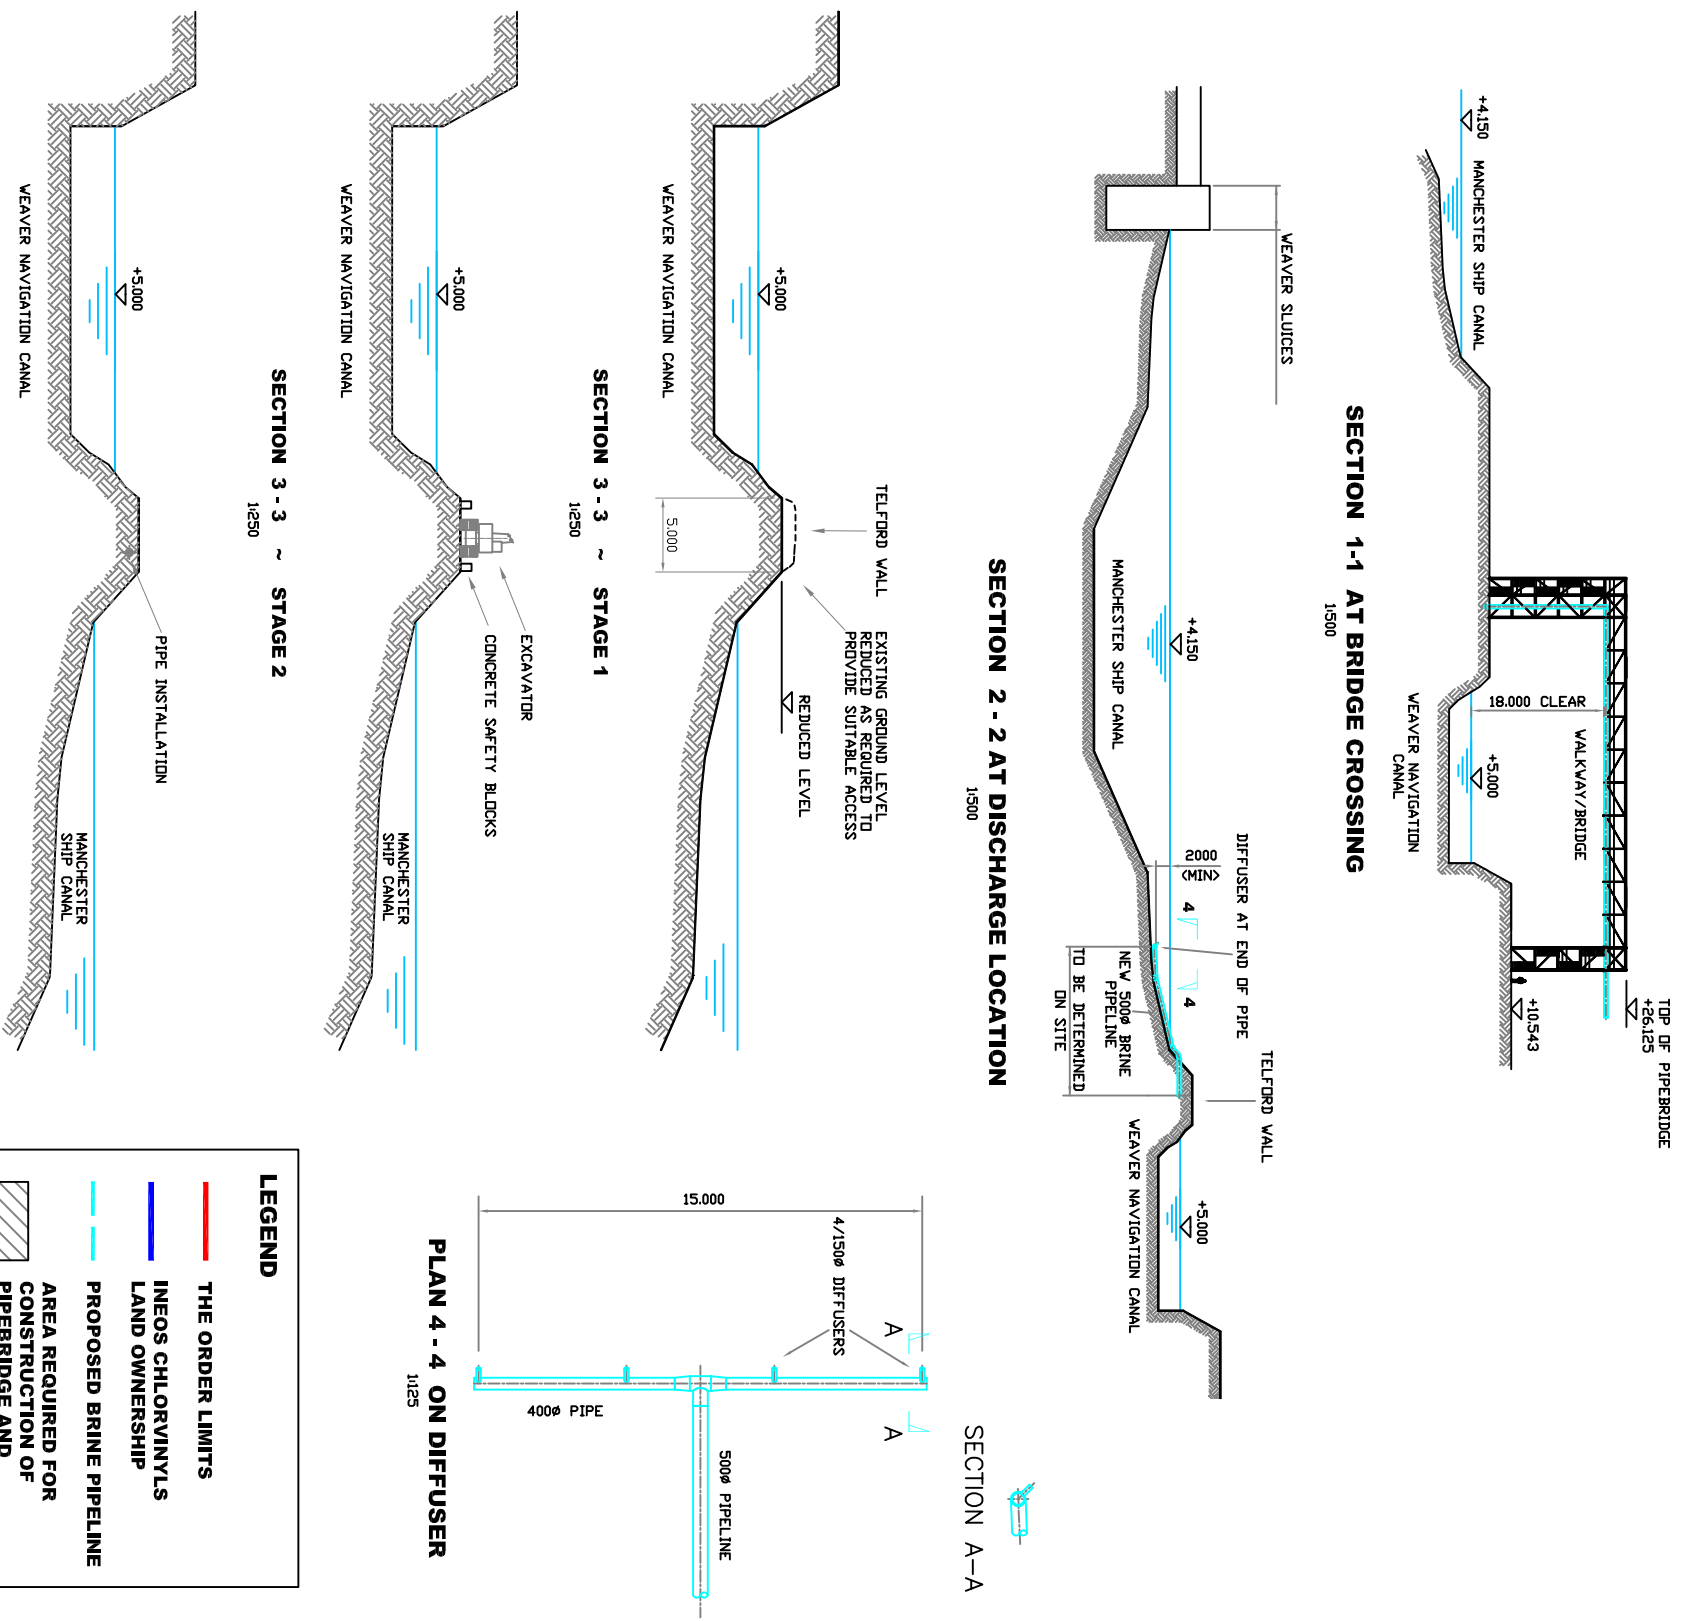

LEGEND

- THE ORDER LIMITS
- INEOS CHLORVINYL'S LAND OWNERSHIP
- PROPOSED BRINE PIPELINE
- AREA REQUIRED FOR CONSTRUCTION OF PIPEBRIDGE AND INSTALLATION OF NEW PIPEWORK