




ELEVATION LOOKING NORTH
1:200

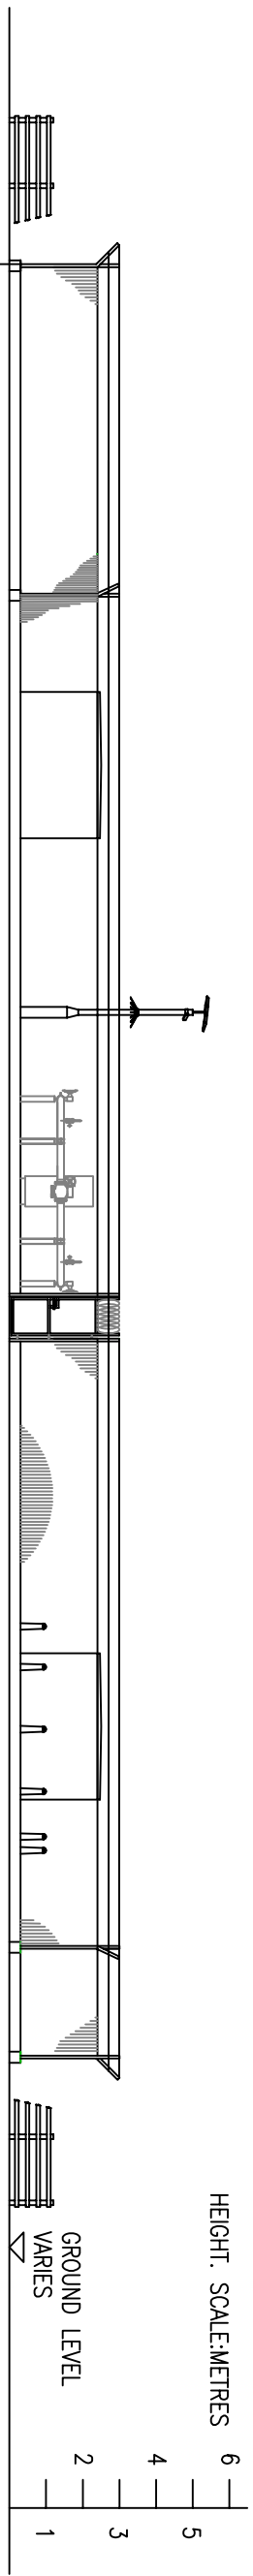



ELEVATION LOOKING SOUTH
1:200

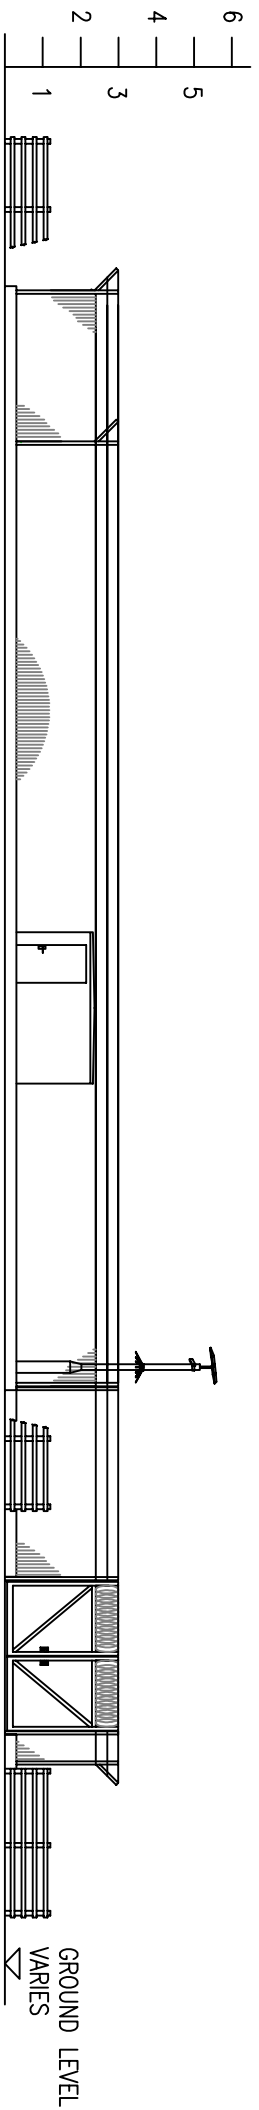

ELEVATION LOOKING EAST
1:200

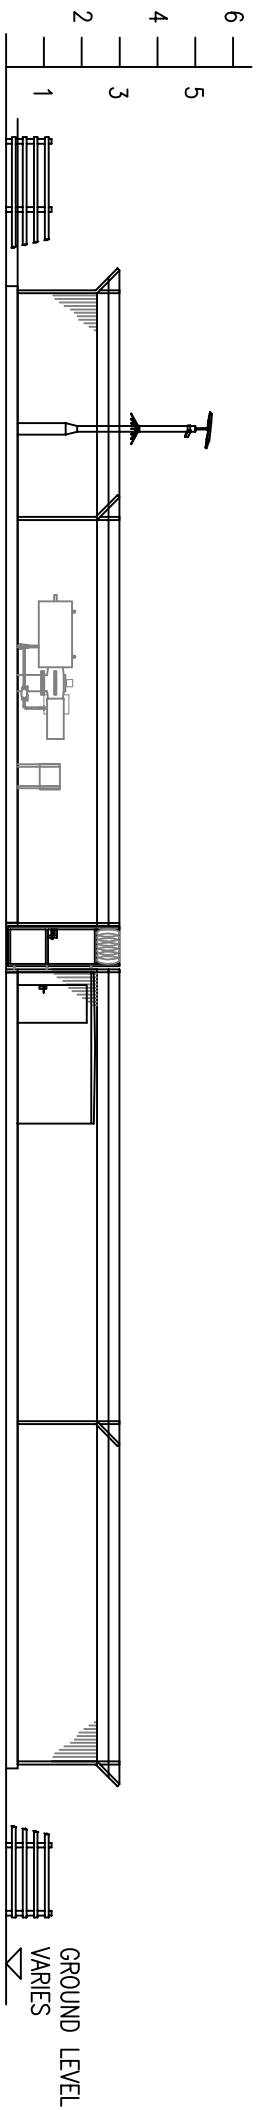

ELEVATION LOOKING WEST
1:200

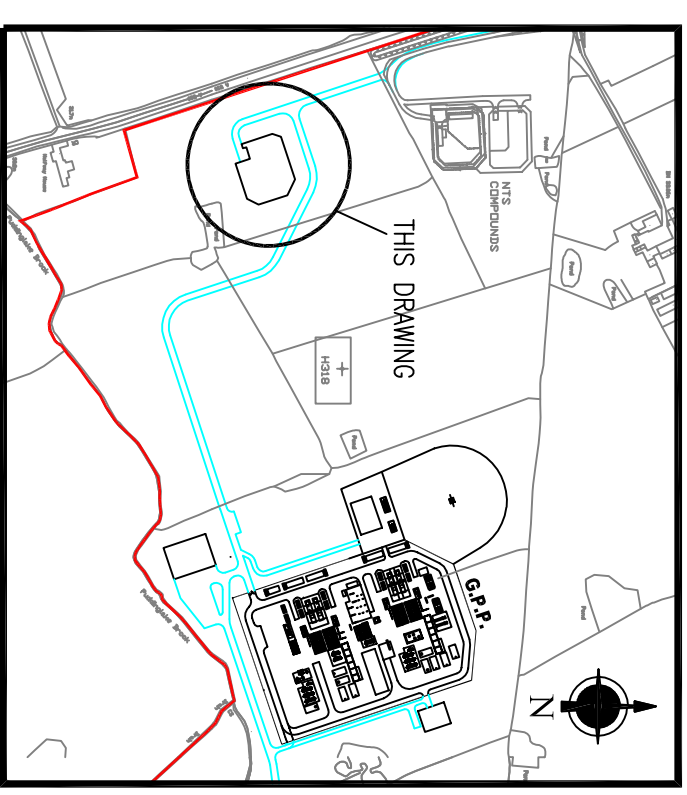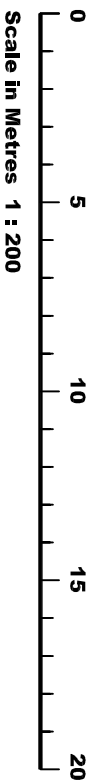

HOLFORD BRINEFIELD - KGSP - ELEVATIONS ON NTS COMPOUND

TITLE		HOLFORD BRINEFIELD - KGSP - ELEVATIONS ON NTS COMPOUND	
REV	DESCRIPTION	CHKD BY	DATE
B1	FOR DCD APPLICATION	RJS	26/10/2015
B1	ALTERATIONS	OKD	DATE
<p>THIS DRAWING IS PRIVATE AND CONFIDENTIAL AND IS THE PROPERTY OF KEUPER GAS STORAGE LIMITED. IT MUST NOT BE COPIED OR LENT WITHOUT THE CONSENT OF KEUPER GAS STORAGE LIMITED BRINE AND WATER SECTION AND MUST BE RETURNED WITH TENDER AND / OR ON COMPLETION OF ORDER.</p>			
<p>KEUPER GAS STORAGE LIMITED BRINE AND WATER SECTION, NORTHWICH SITES, HOLFORD BRINEFIELD, LOSTOCK GRALAM, NORTHWICH, CHESHIRE, CW9 7TD.</p>		<p>THIS DRAWING HAS BEEN GENERATED USING CAD SOFTWARE IN CIRCUMSTANCES WHERE REVISIONS BE MADE TO THE DRAWING EXCEPT BY UPDATING THE GAS MASTER IMAGE. IF ANY DOUBT EXISTS PLEASE CONTACT HOLFORD DRAWING OFFICE FOR CONFIRMATION OF CURRENT DRAWING STATUS.</p>	
DRN BY	DATE	APPROVED BY	SCALE
Alan Cooper	02/02/2015	E	1:200
CHECKED BY	DATE	VDKS	PLANT REF
RJS	02/02/2015		APPLICATION NUMBER
TELE		EXT	EN030002
DRAWING No.			SIZE
13-03-01/HOL/24/274			A3
			REV
			B1