
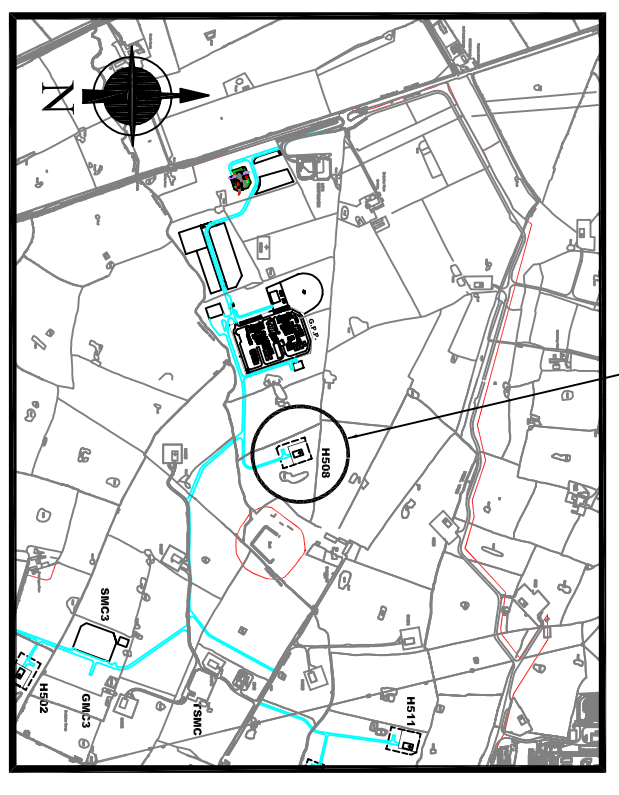


PLAN ON WELLHEAD COMPOUND

1:300

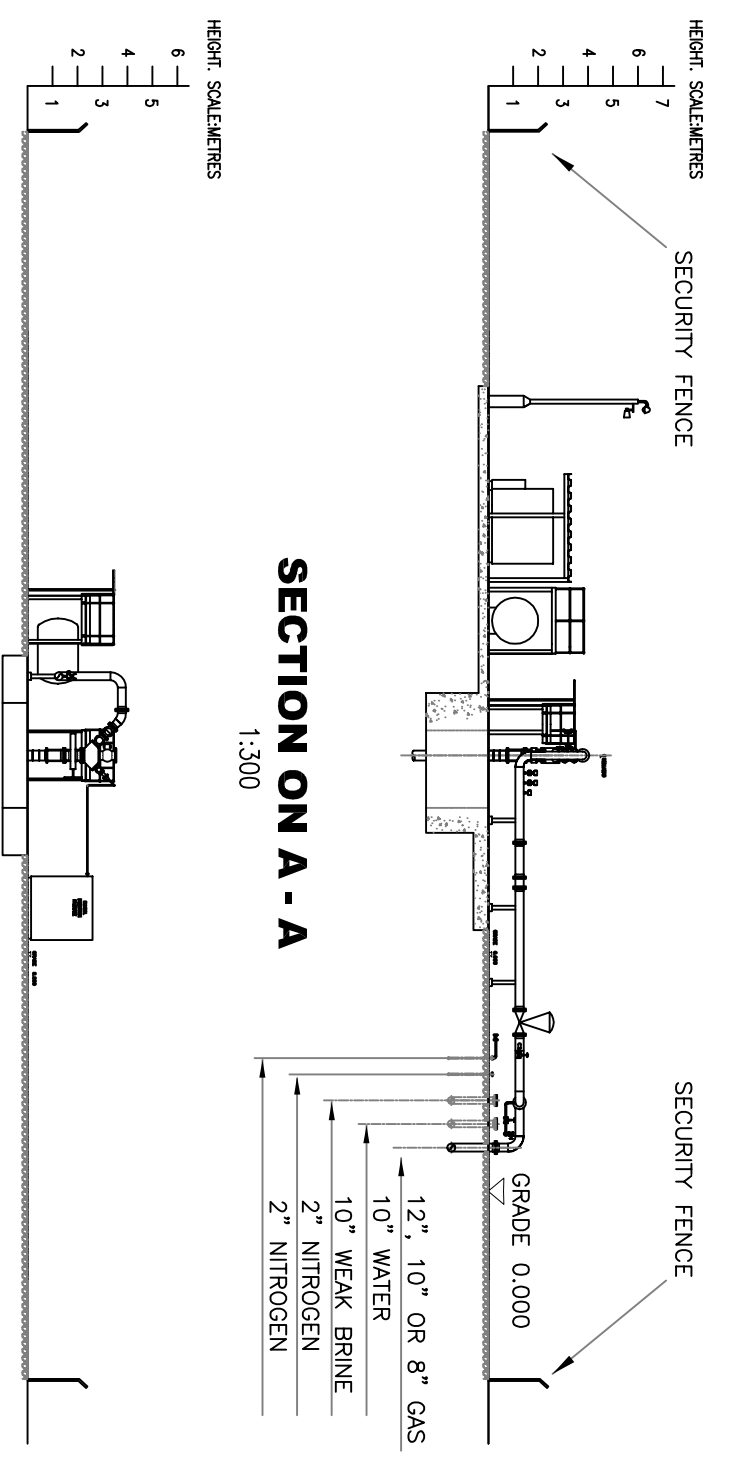

KEY LOCATION PLAN

NOT TO SCALE

HOLFORD BRINEFIELD - KGSP - TYPICAL WELLHEAD PIPE WORK ARRANGEMENT FOR GAS INSTALLATION PHASE

REV	B1	FOR DCO APPLICATION	DP	28.10	2015	DATE	CHKD BY	DATE	REV	B1	ALTERATIONS
<p>THIS DRAWING IS PRIVATE AND CONFIDENTIAL, AND IS THE PROPERTY OF KEUPER GAS STORAGE LIMITED. IT MUST NOT BE COPIED OR LENT WITHOUT THE CONSENT OF KEUPER GAS STORAGE LIMITED. BRINE AND WATER SECTION AND MUST BE RETURNED WITH TENDER AND / OR ON COMPLETION OF ORDER.</p> <p>KEUPER GAS STORAGE LIMITED BRINE AND WATER SECTION, NORTHWICH SITES, HOLFORD BRINEFIELD, LOSTOCK GRALAM, NORTHWICH, CHESHIRE, CW9 7TD.</p> <p>THIS DRAWING HAS BEEN GENERATED USING C.A.D. BUT UNDER NO CIRCUMSTANCES SHOULD REVISIONS BE MADE TO THE DRAWING EXCEPT BY UPDATING THE C.A.D. MASTER IMAGE. IF ANY DOUBT EXISTS PLEASE CONTACT HOLFORD DRAWING OFFICE FOR CONFIRMATION OF CURRENT DRAWING STATUS.</p> <p>WARNING</p>											
<p>DATE: 02/02/2015 APPROVED BY: [Signature] DATE: 02/02/2015 CHECKED BY: DP</p>							<p>PROJECT No: EN030002</p>		<p>SCALE: 1:300</p>		
<p>WORKS: [Blank]</p>							<p>PLANT REF: [Blank]</p>		<p>APPLICATION NUMBER: EN030002</p>		
<p>TITLE: [Blank]</p>							<p>DRIVING No: 13-03-01/HOL/24/276</p>		<p>SIZE: A3</p>		
<p>EXT: [Blank]</p>							<p>[Blank]</p>		<p>REV: B1</p>		