




STEP 1 - ROAD/DRILLING COMPOUND CONSTRUCTION

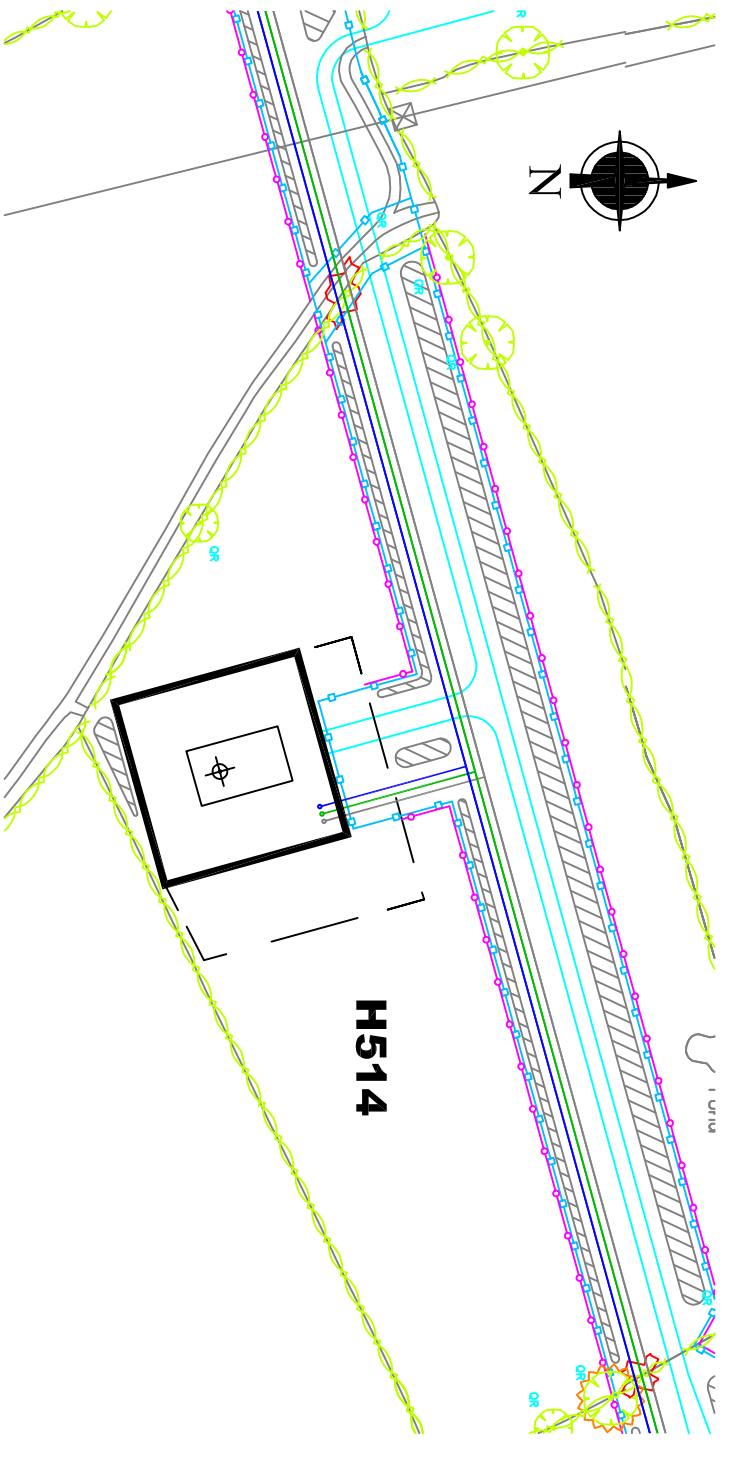

STEP 2 - BRINE/WATER/NITROGEN PIPELINE CONSTRUCTION

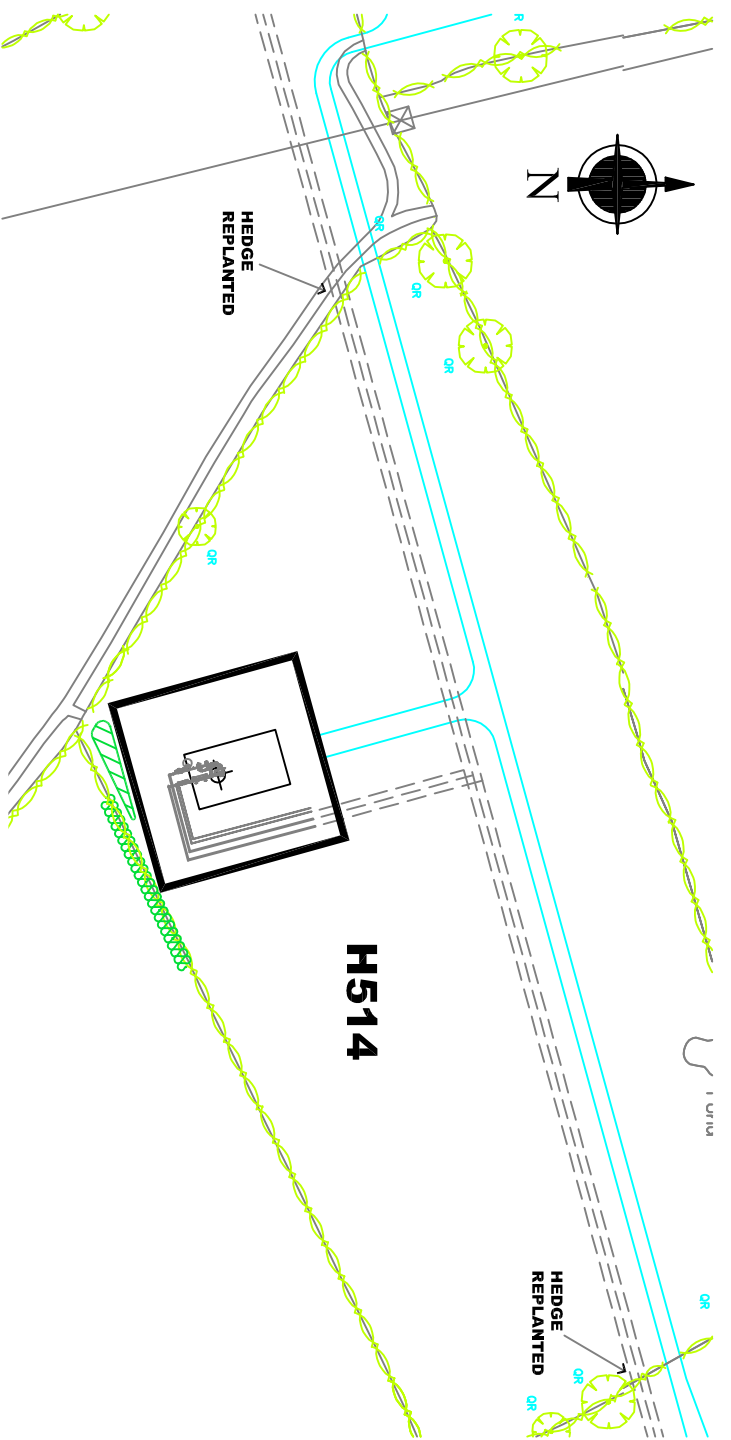

STEP 3 - SOLUTION MINING

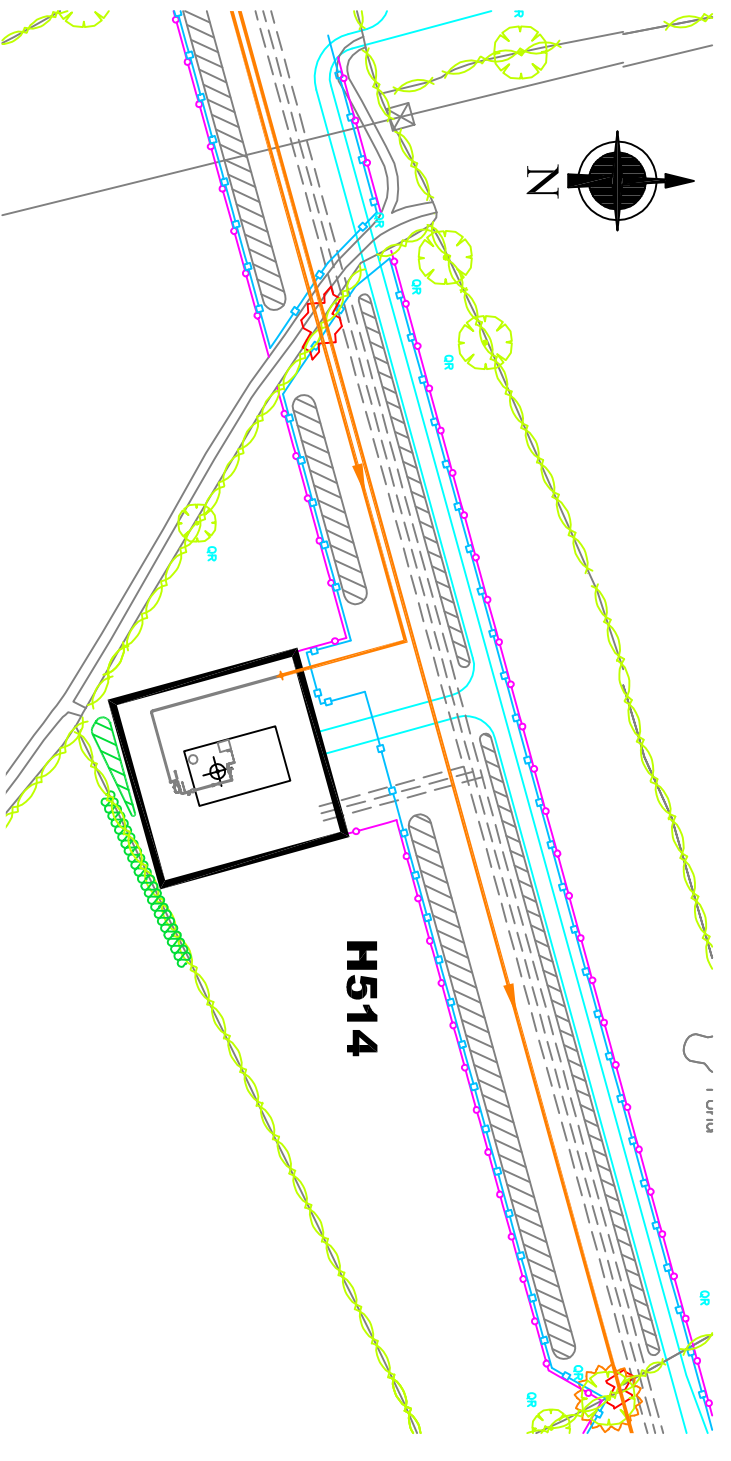

STEP 4 - GAS PIPELINE CONSTRUCTION

LEGEND ~ CONSTRUCTION PHASES

TREE SPECIES	
Aq	<i>Alnus glutinosa</i>
Ca	<i>Corylus avellana</i>
Cn	<i>Crataegus monogyna</i>
Fr	<i>Fraxinus excelsior</i>
Po	<i>Populus nigra</i>
Qu	<i>Quercus robur</i>
Sn	<i>Sambucus nigra</i>
Sa	<i>Salix sp(p)</i>

	Existing Hedge to be removed
	Temp construction area outer fence
	Permanent or Semi-Permanent soil mound


	Proposed Gas Pipe
	Proposed Water Main
	Proposed Brine Main
	Proposed Nitrogen Pipe

	New Site Roads
	New Underground Pipeline Routes
	Demarcation Fence
	Stock Fencing
	New Fencing

LEGEND ~ LANDSCAPE PHASE

	Existing Hedgerow
	Existing Hedge to be removed and replaced at a later date

	Hedgerow or Woodland Screen Planting
	Existing Hedgerow with gaps to be filled with new tree & hedgerow planting

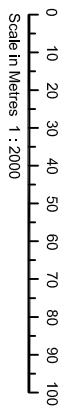

TITLE **HOLFORD BRINEFIELD - KGSP - DEVELOPMENT AT WELLHEAD H514**

<p>THIS DRAWING IS PRIVATE AND CONFIDENTIAL AND IS THE PROPERTY OF KEUPER GAS STORAGE LIMITED. IT MUST NOT BE COPIED OR LENT WITHOUT THE CONSENT OF KEUPER GAS STORAGE LIMITED. BRINE AND WATER SECTION AND MUST BE RETURNED WITH TENDER AND / OR ON COMPLETION OF ORDER.</p>		<p>KEUPER GAS STORAGE LIMITED BRINE AND WATER SECTION, NORTHWICH SITES, HOLFORD BRINEFIELD, LOSTOCK GRALAM, NORTHWICH, CHESHIRE, CW9 7TD.</p>		<p>THIS DRAWING HAS BEEN GENERATED USING CAD BUT UNDER NO CIRCUMSTANCES SHOULD REVISIONS BE MADE TO THE DRAWING EXCEPT BY UPDATING THE CAD MASTER IMAGE. IF ANY DOUBT EXISTS PLEASE CONTACT HOLFORD DRAWING OFFICE FOR CONFIRMATION OF CURRENT DRAWING STATUS.</p>	
REV	DESCRIPTION	DATE	BY	CHKD	DATE
B1	FOR DCO APPLICATION ALTERATIONS	26.10.2015	RDS	BR	
<p>THIS DRAWING IS PRIVATE AND CONFIDENTIAL AND IS THE PROPERTY OF KEUPER GAS STORAGE LIMITED. IT MUST NOT BE COPIED OR LENT WITHOUT THE CONSENT OF KEUPER GAS STORAGE LIMITED. BRINE AND WATER SECTION AND MUST BE RETURNED WITH TENDER AND / OR ON COMPLETION OF ORDER.</p>		<p>WARNING</p>		<p>DATE: 02/02/2015 CHECKED BY: RDS DATE: 02/02/2015 NRS: E</p>	
<p>PROJECT No: EN030002</p>		<p>APPROVED BY: [Signature]</p>		<p>SCALE: 1 : 2000</p>	
<p>DRAWING No: 13-03-01/HOL/24/254</p>		<p>ACQ. No:</p>		<p>SIZE: A3</p>	
<p>REV: B1</p>		<p>WORKS PLANT REF:</p>		<p>APPLICATION NUMBER: EN030002</p>	