

LEGEND	
	EXISTING HEDGEROW ENHANCEMENT BY HOLFORD GAS STORAGE PROJECT (EON)
	EXISTING HEDGEROW ENHANCEMENT BY STUBBLACH GAS STORAGE PROJECT (STORENGY)
	PROPOSED HEDGEROW ENHANCEMENT BY KOSP
	ALTHOUGH COVERED BY H2SL, HEDGEROW AROUND G.P.P. TO BE FURTHER ENHANCED BY KOSP
	PROPOSED NEW HEDGEROW BY KOSP
	PROPOSED PERMANENT SOIL MOUND WITH LANDSCAPE PLANTING AROUND WELLHEAD COMPOUNDS BY KOSP
	PROPOSED NEW TREES BY KOSP
	EXISTING HEDGEROWS AND TREES
	AREAS TO BE PLANTED UP WITH GENERAL PURPOSE MEADOW MIX
	WELLHEAD COMPOUND WITH 50m SQUARE PERIMETER FENCE
	THE ORDER LIMITS
	PROPOSED ACCESS ROAD
	NEW UNDERGROUND PIPELINE ROUTES
	G.P.P. = GAS PROCESSING PLANT
	NTS = NATIONAL TRANSMISSION SYSTEM



NOTE:
ALL HIGHLIGHTED HEDGEROWS SHOWN **THUS** TO BE GAPPED UP AS NECESSARY WITH STANDARD HEDGEROW MIX PLUS HEDGEROW TREES AS DESCRIBED BELOW

NEW HEDGEROW, LANDSCAPE AND 'GAPPING-UP' PLANTING SCHEDULE	
Hedgerow Planting	
Species	%
<i>Catalpaus monogyra</i>	80
<i>Acer campestre</i>	5
<i>Ilex aquifolium</i>	5
<i>Pinus spirosa</i>	5
<i>Corylus avellana</i>	5

To be planted at 5 plants per linear metre within double staggered row in groups of 10-15 plants along hedgerow. Hedgerow trees should replace plants at an average of 10 metre intervals.
Smaller gaps should include at least one hedgerow tree where there are no adjacent existing trees.

Hedgerow Trees		
Species	Size and Description	%
<i>Fraxinus excelsior</i>	Feathered whips, 1.2m	10
<i>Quercus robur</i>	Feathered whips, 1.2m	90

All trees to be supplied in bags (bare root) except where a rootball is specified. Gapping up and hedgerow infill planting will include hedgerow tree planting as appropriate in the gaps.

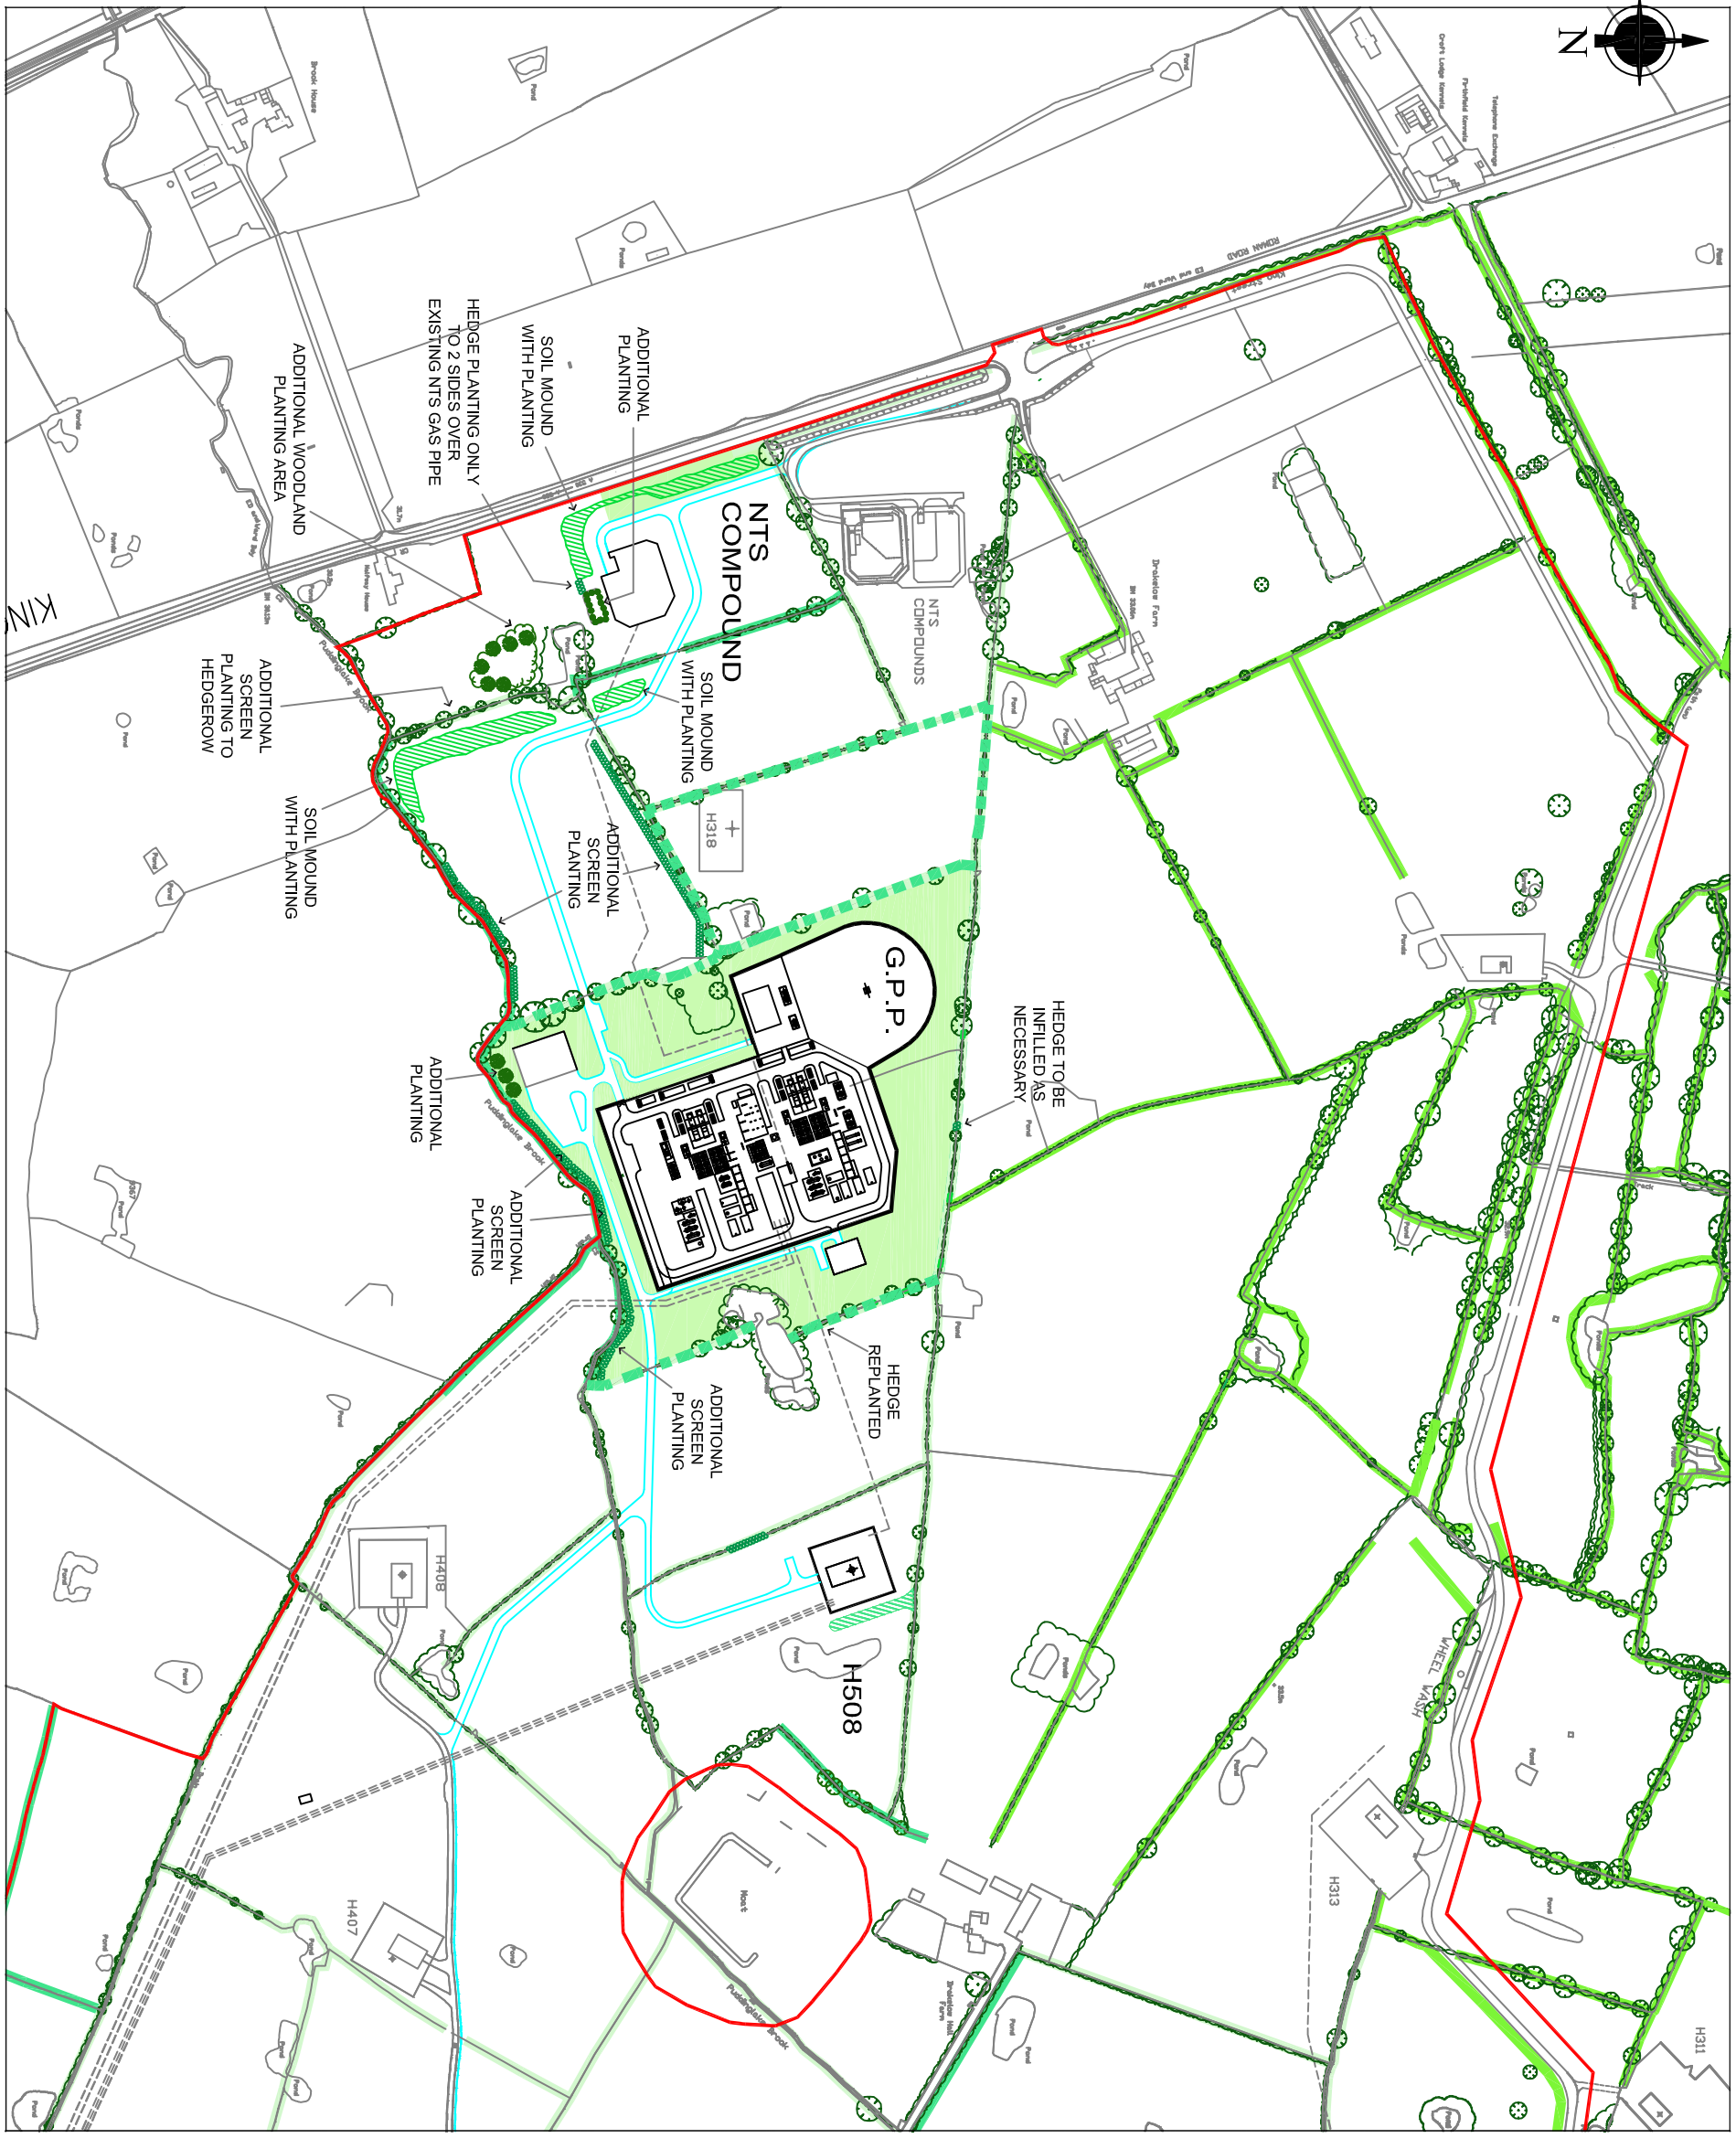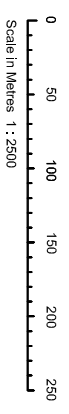

REV	DESCRIPTION	CHD BY	DATE
B1	FOR DCO APPLICATION ALTERATIONS	RDS	28/10/2015

HOLFORD BRINEFIELD - KGSP - FINAL LANDSCAPING DETAILS - SHEET 1 OF 3

THIS DRAWING IS PRIVATE AND CONFIDENTIAL AND IS THE PROPERTY OF KEUPER GAS STORAGE LIMITED. IT MUST NOT BE COPIED OR LENT WITHOUT THE CONSENT OF KEUPER GAS STORAGE LIMITED BRINE AND WATER SECTION AND MUST BE RETURNED TO TENDER AND / OR ON COMPLETION OF ORDER.

KEUPER GAS STORAGE LIMITED
BRINE AND WATER SECTION, NORTHWICH SITES,
HOLFORD BRINEFIELD, LOSTOCK GRALAM,
NORTHWICH, CHESHIRE, CW9 7TD.

THIS DRAWING HAS BEEN GENERATED USING C.A.D. AUTHORISED COPYING AND MICROFILMING IS PERMITTED BUT UNDER NO CIRCUMSTANCES SHOULD REVISIONS BE MADE TO THE DRAWING EXCEPT BY UPDATING THE C.A.D. MASTER IMAGE. IF ANY DOUBT EXISTS PLEASE CONTACT HOLFORD DRAWING OFFICE FOR CONFIRMATION OF CURRENT DRAWING STATUS.

WARNING

DRW BY	DATE	APPROVED BY	ACC. NO.	PROJECT NO.	SCALE
Alan Shelton	02/02/2015			EN030002	1:2500

CHECKED BY	DATE	APP. NO.	PROJECT NO.	SCALE
RDS	02/02/2015		EN030002	1:2500

REV	DESCRIPTION	DATE
B1	FOR DCO APPLICATION ALTERATIONS	28/10/2015