




STEP 1 - ROAD/DRILLING COMPOUND CONSTRUCTION

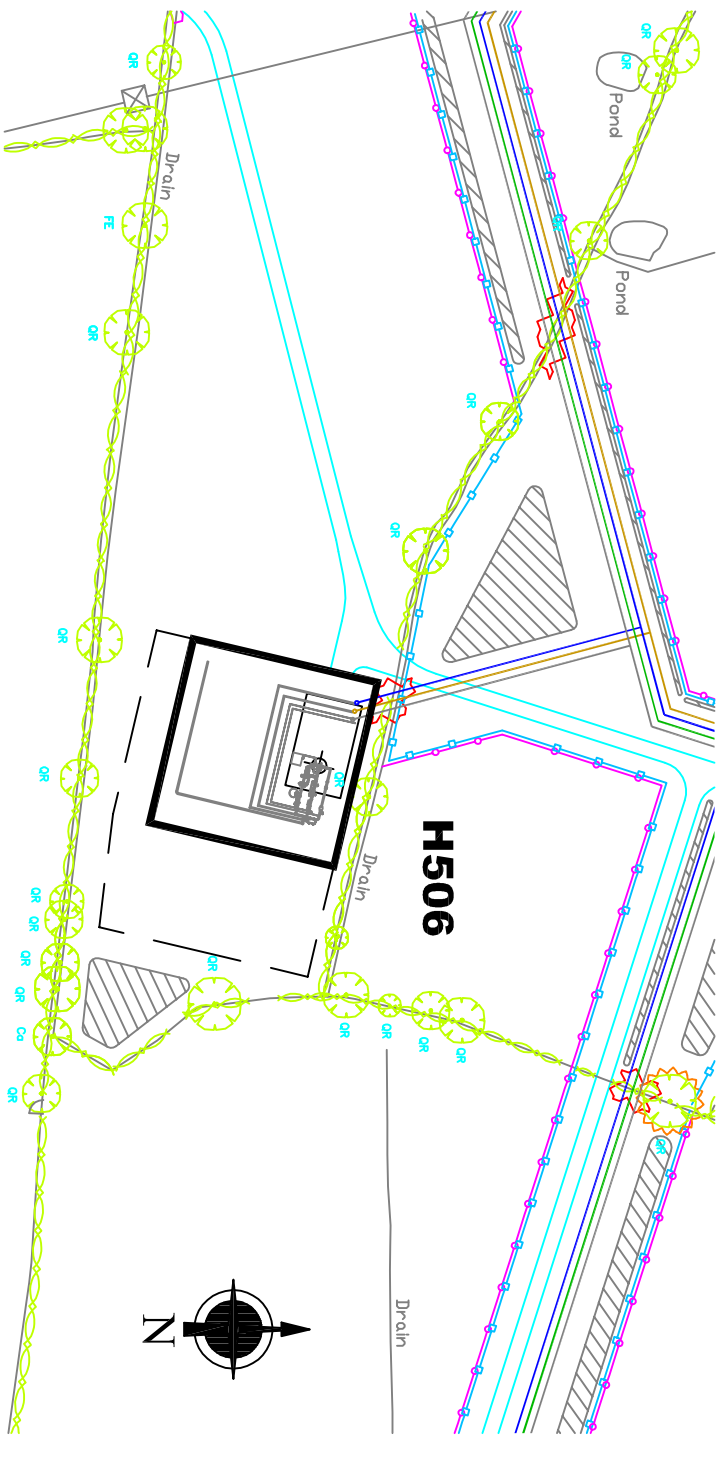

STEP 2 - BRINE/WATER/NITROGEN PIPELINE CONSTRUCTION

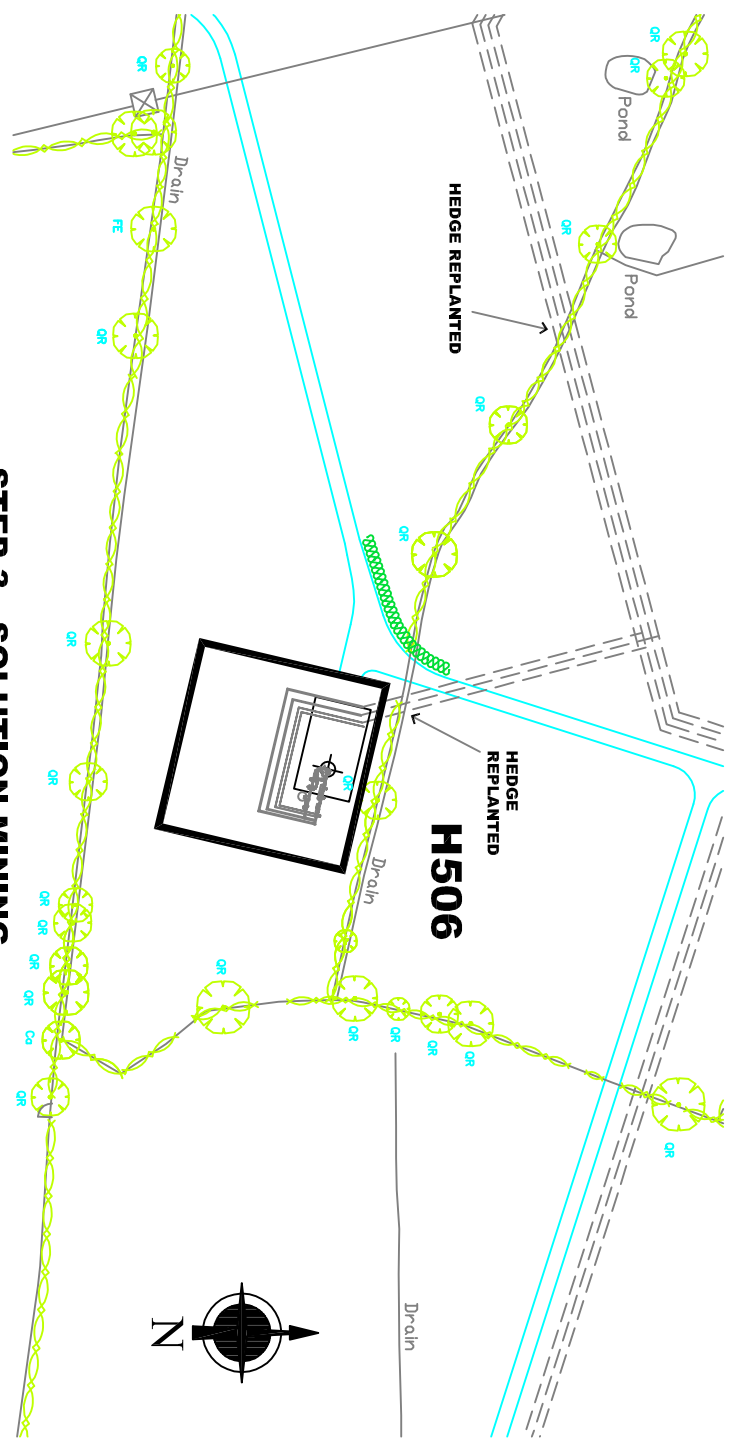

STEP 3 - SOLUTION MINING

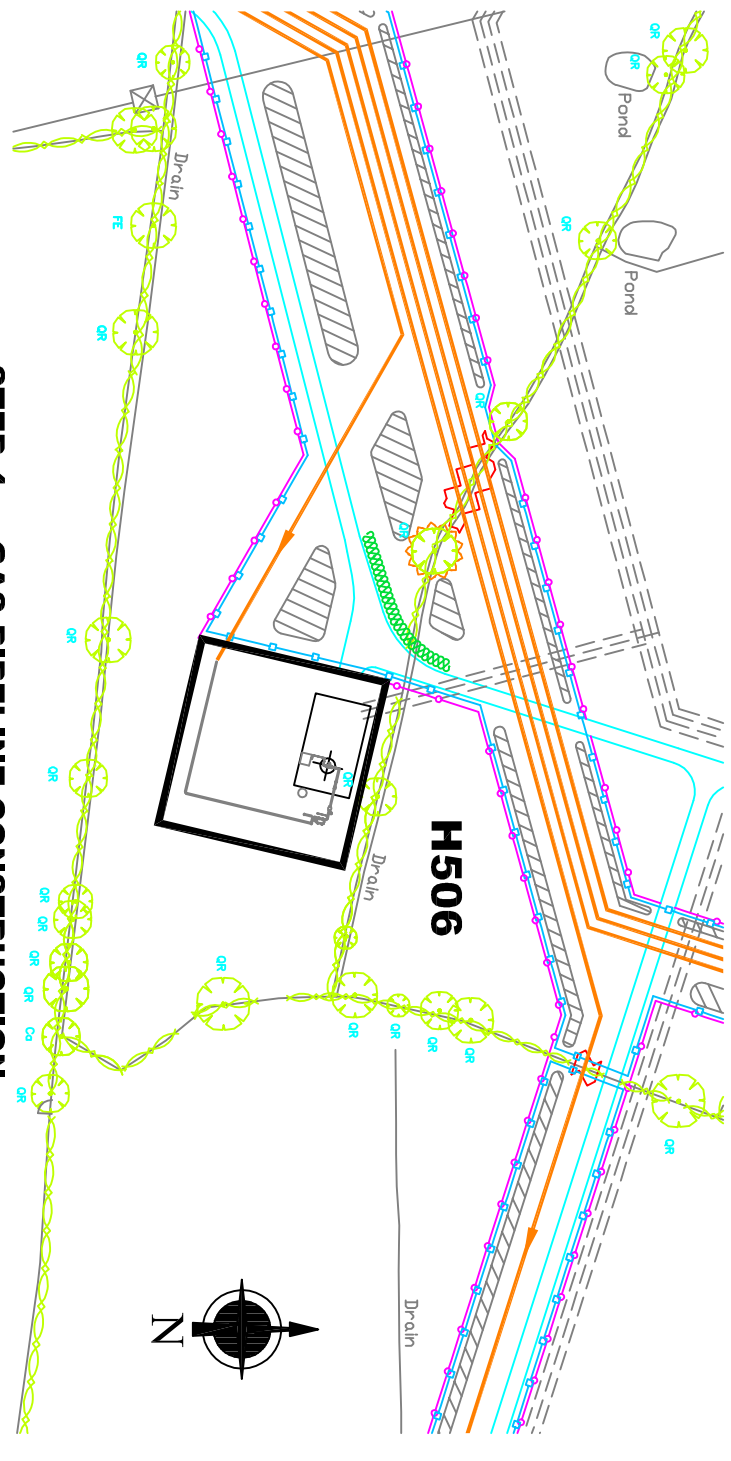

STEP 4 - GAS PIPELINE CONSTRUCTION

LEGEND ~ CONSTRUCTION PHASES

TREE SPECIES	
Ag	<i>Alnus glutinosa</i>
Cy	<i>Corylus avellana</i>
Cm	<i>Crataegus monogyna</i>
Fr	<i>Fraxinus excelsior</i>
Ps	<i>Populus nigra</i>
Pr	<i>Prunus spinosa</i>
Qu	<i>Quercus robur</i>
Sa	<i>Sambucus nigra</i>
Sal	<i>Salix sp.(s)</i>

	Existing Hedge to be removed		Proposed Gas Pipe		New Site Roads
	Temp construction area outer fence line boundary		Proposed Water Main		New Underground Pipeline Routes
	Permanent or Semi-Permanent Soil Bound		Proposed Nitrogen Pipe		Demarcation Fence
			Proposed Brine Main		Stock Fencing
					New/ Fencing

LEGEND ~ LANDSCAPE PHASE

	Existing Hedgerow		Existing Hedgerow with gaps to be filled with new tree & hedgerow planting
	Existing Hedge to be removed and replaced at a later date		



TITLE **HOLFORD BRINEFIELD - KGSP - DEVELOPMENT AT WELLHEAD H506**

<p>KEUPER GAS STORAGE LIMITED BRINE AND WATER SECTION, NORTHWICH SITES, HOLFORD BRINEFIELD, LOSTOCK GRALAM, NORTHWICH, CHESHIRE, CW9 7TD.</p>		<p>THIS DRAWING HAS BEEN GENERATED USING CAD BUT OWNER AND CONTRACTOR SHOULD BE RESPONSIBLE FOR CHECKING DIMENSIONS AND DETAILS AGAINST THE CAD MASTER IMAGE. IF ANY DISCREPANCY EXISTS PLEASE CONTACT HOLFORD DRAWING OFFICE FOR CONFIRMATION OF CURRENT DRAWING STATUS.</p>	
<p>THIS DRAWING IS PRIVATE AND CONFIDENTIAL, AND IS THE PROPERTY OF KEUPER GAS STORAGE LIMITED. IT MUST NOT BE COPIED OR LENT WITHOUT THE CONSENT OF KEUPER GAS STORAGE LIMITED. BRINE AND WATER SECTION AND MUST BE RETURNED WITH TENDER AND / OR ON COMPLETION OF ORDER.</p>	<p>THIS DRAWING IS PRIVATE AND CONFIDENTIAL, AND IS THE PROPERTY OF KEUPER GAS STORAGE LIMITED. IT MUST NOT BE COPIED OR LENT WITHOUT THE CONSENT OF KEUPER GAS STORAGE LIMITED. BRINE AND WATER SECTION AND MUST BE RETURNED WITH TENDER AND / OR ON COMPLETION OF ORDER.</p>	<p>DATE: 02/02/2015 DRAWN BY: Alan Siblethorn CHECKED BY: RDS DATE: 02/02/2015 TITLE: HOLFORD BRINEFIELD - KGSP - DEVELOPMENT AT WELLHEAD H506 EXT: 13-03-01/HOL/24/246</p>	<p>APPROVED BY: [Signature] KCC No: [Blank] PLANT REF: [Blank] APPLICATION NUMBER: EN030002 SCALE: 1:2000</p>
<p>REV: ALTERATIONS</p>	<p>RDS 26.10.2015 CHKD: [Blank] DATE: [Blank]</p>	<p>SIZE: A3 REV: B1</p>	<p>PROJECT No: [Blank]</p>